


# Marieholm IF Ingeborg

11 [m]

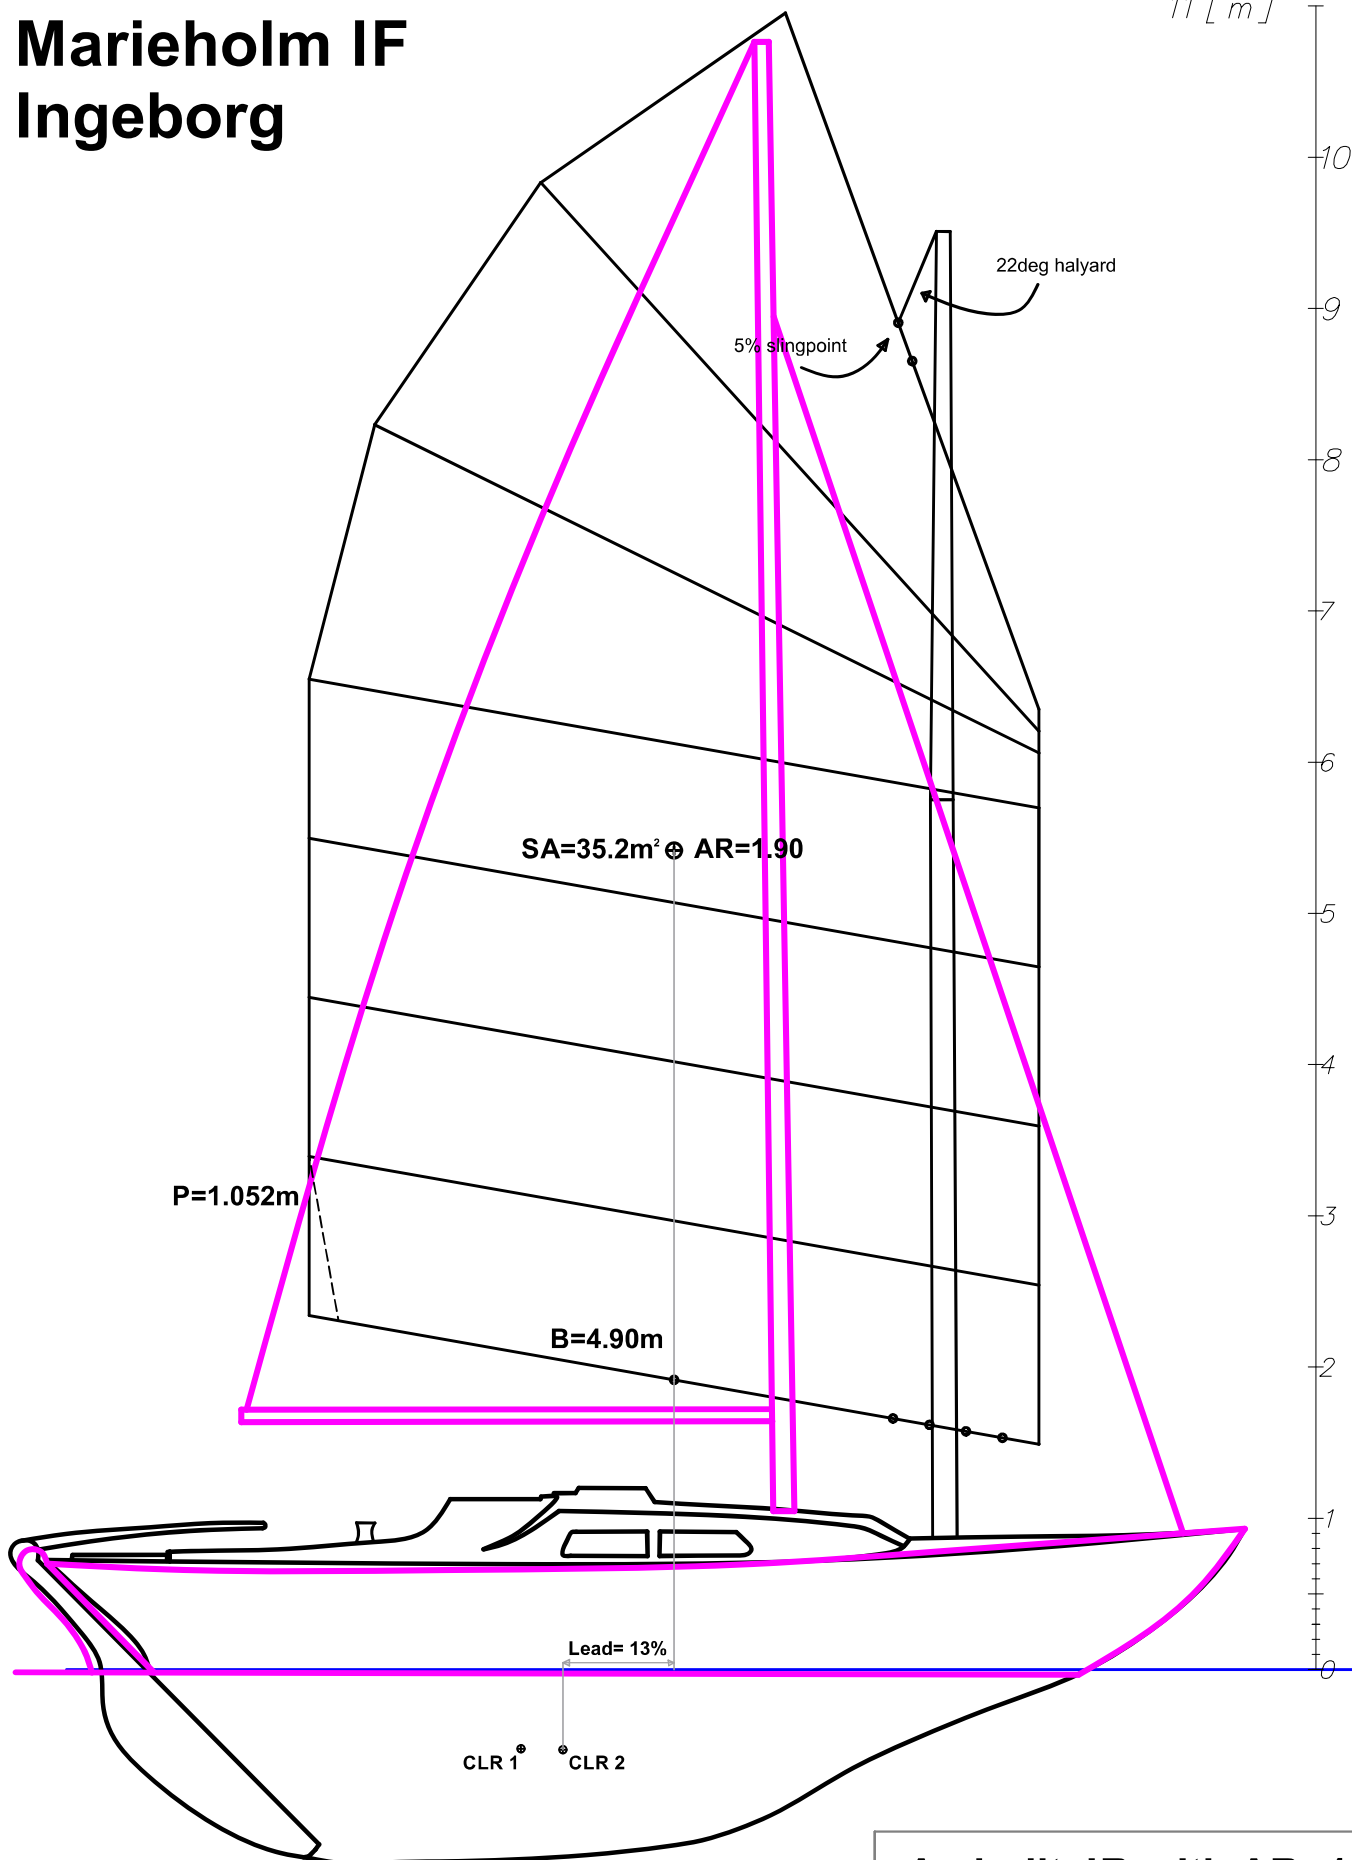

**As-built JR with AR=1.90  
plus original Bermuda rig**

20160929 Sailplan moved 13cm forward

20160810

Arne Kverneland

Ingeborg


**AR=1.90**

Scale factor<sub>L</sub>= 0.96514

Scale factor<sub>A</sub>= 0.93149

Omkrets = 24.5m

11 [ m ]

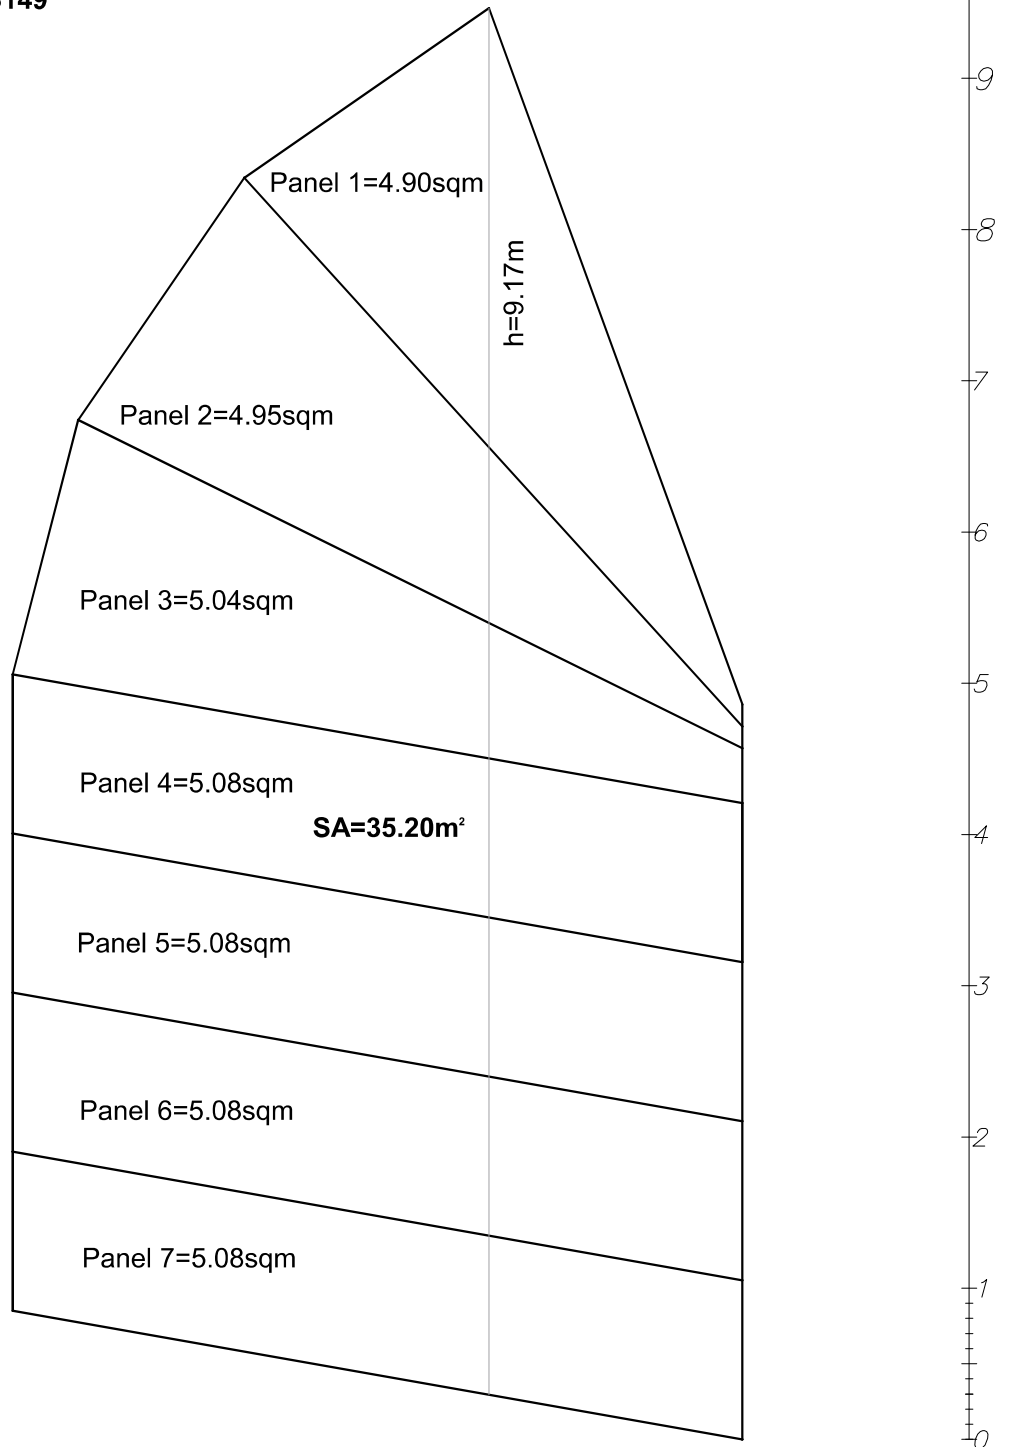

Sail for IF, B=4.90m, h=9.17m  
SA=35.2m<sup>2</sup>, AR=1.90

**SHEET 1**  
8.12.2014, Arne Kverneland


Ingeborg

# AR=1.90

Scale factor<sub>r</sub>= 0.96514


Scale factor<sub>A</sub>= 0.93149

11 [ m ]

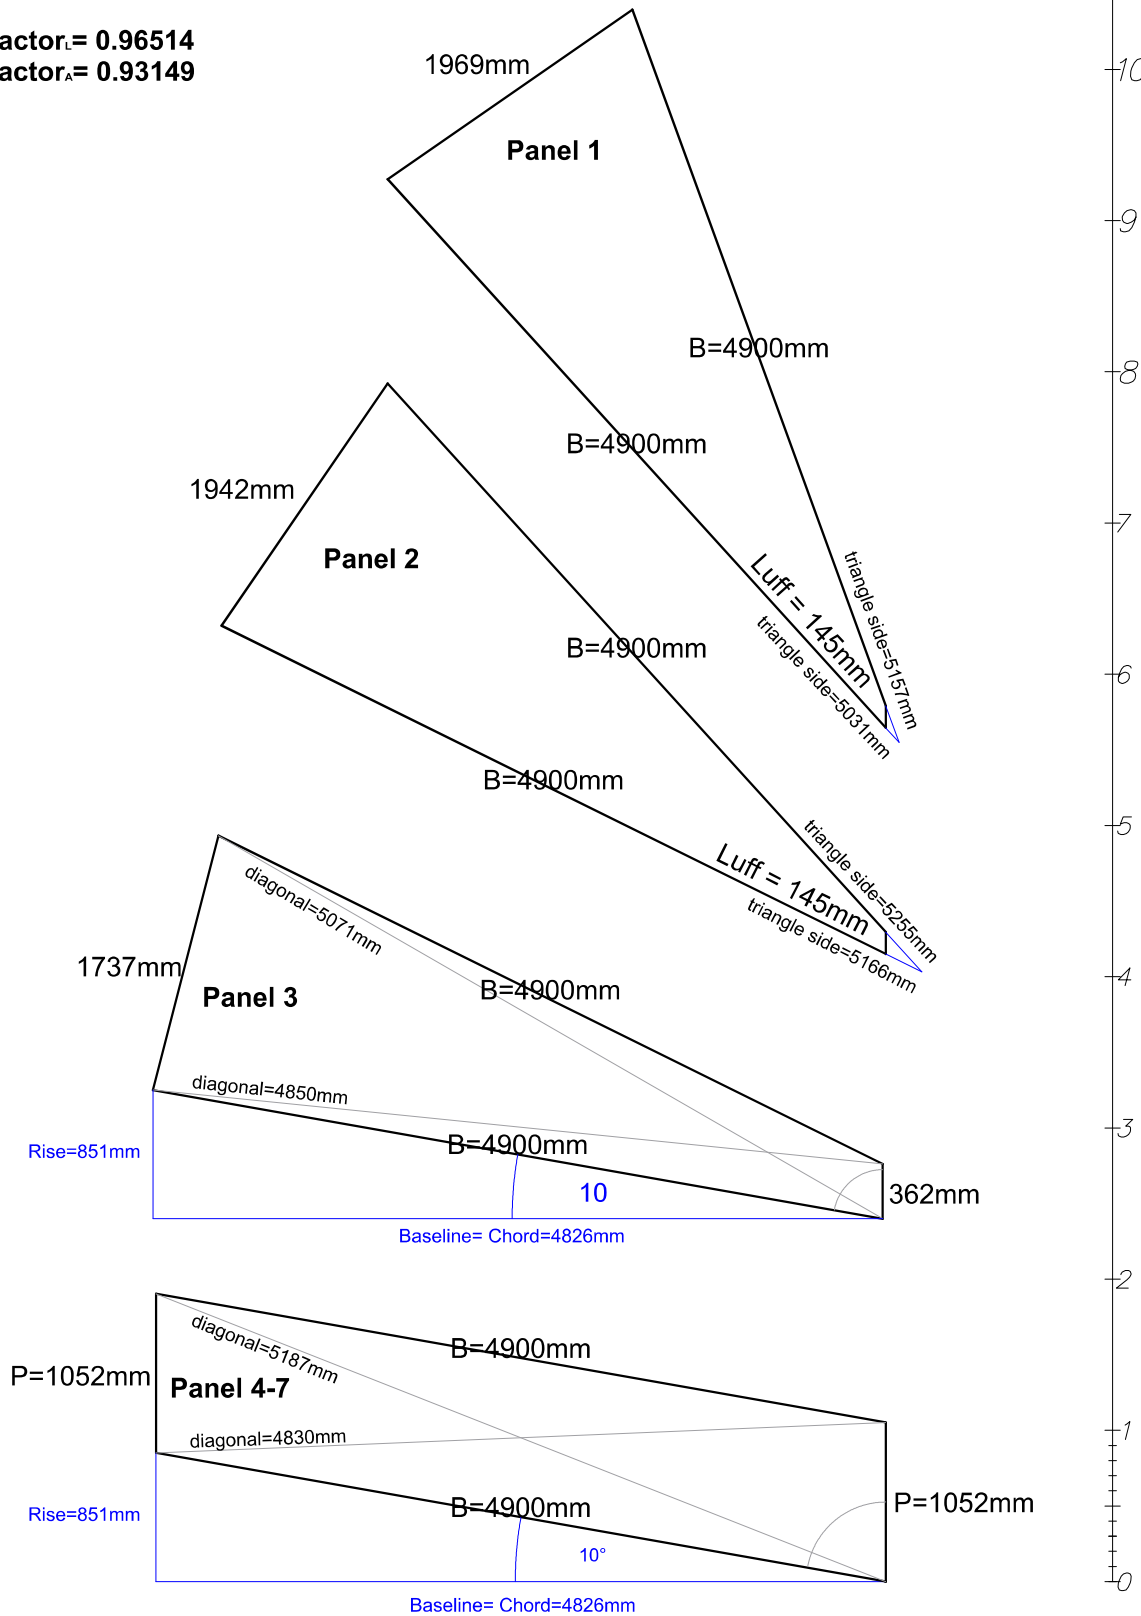


Sail for IF, B=4.90m, h=9.17m  
SA=35.2m<sup>2</sup>, AR=1.90

**SHEET 2**  
8.12.2014, Arne Kverneland

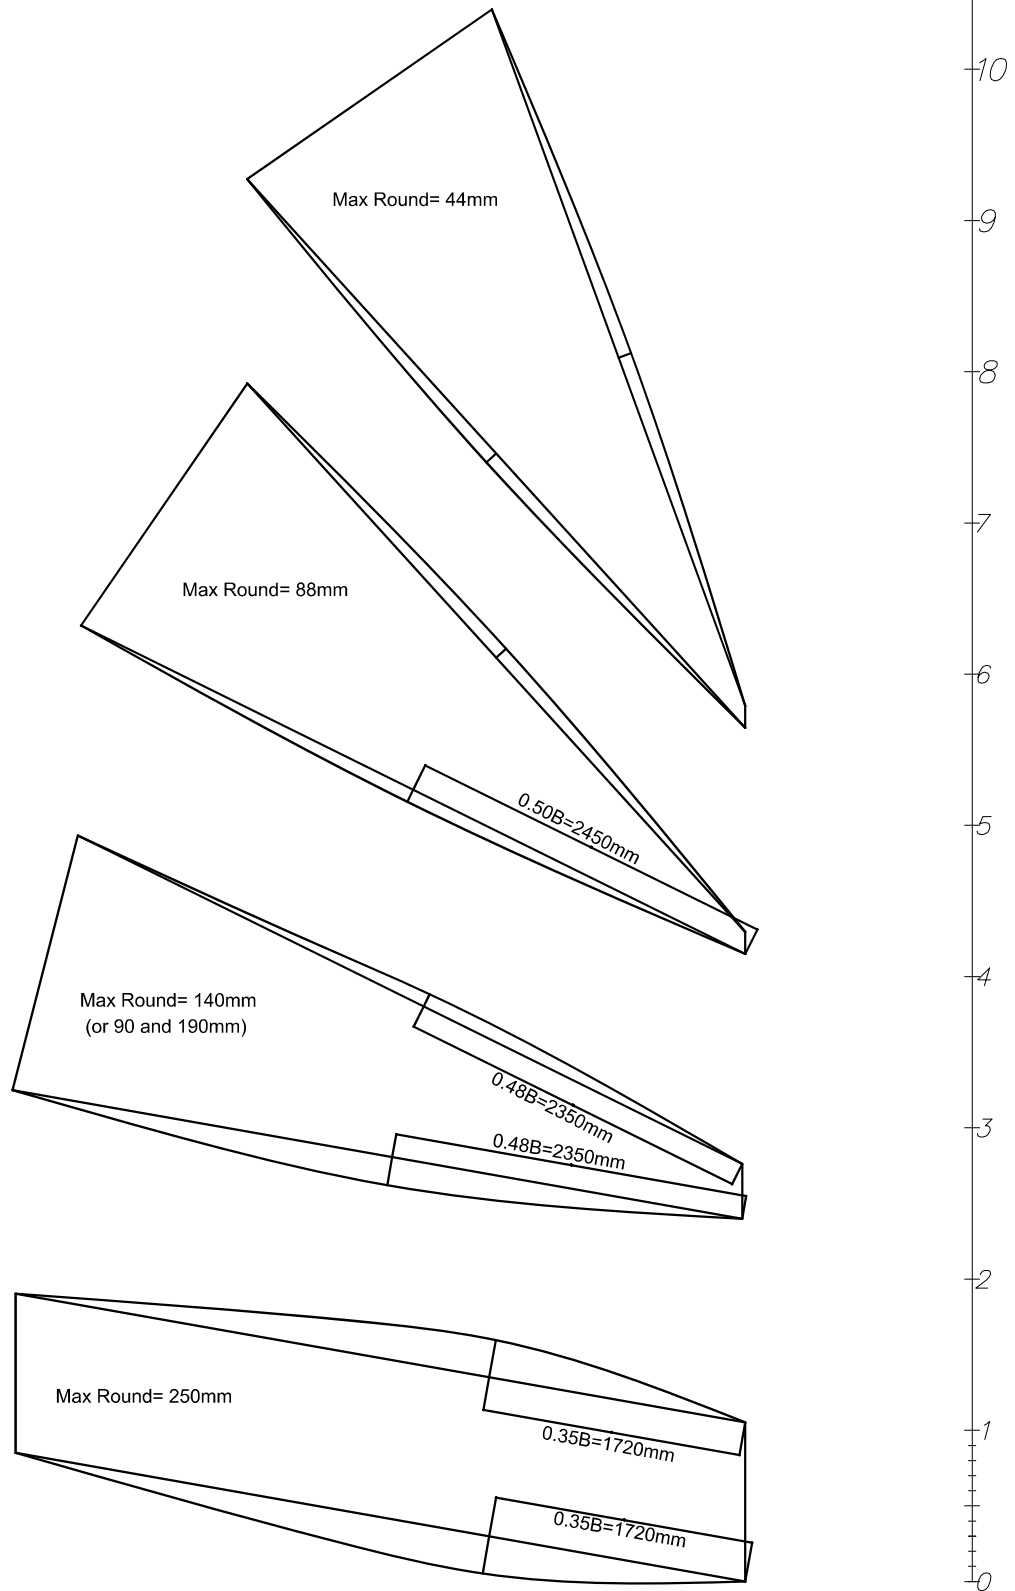

Sail for IF, B=4.90m, h=9.17m  
SA=35.2m<sup>2</sup>, AR=1.90

**SHEET 3**  
8.12.2014, Arne Kverneland

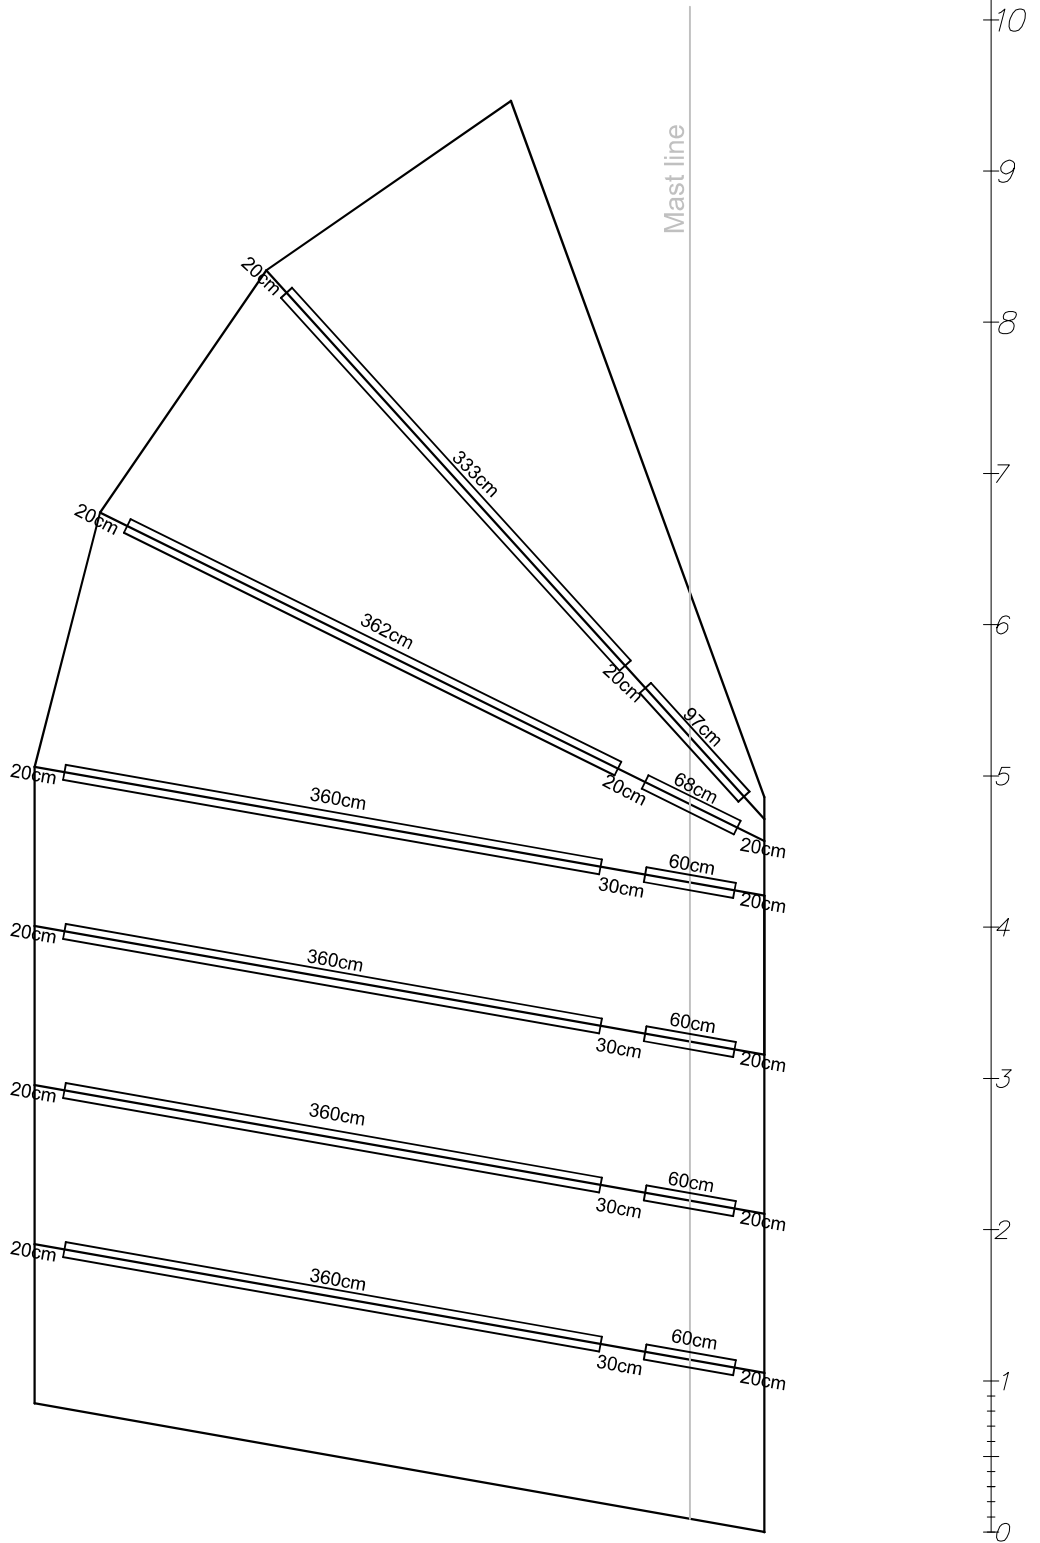

Sail for IF, B=4.90m, h=9.17m  
SA=35.2m<sup>2</sup>, AR=1.90

**SHEET 4**  
8.12.2014, Arne Kverneland